

SITE PLAN

UKUMEHAME AG. SUBDIVISION LOT 17 CONDOMINIUM

Being Lot 17 of Ukumehame Agricultural Subdivision, Phase II

Subdivision File No. 4.876

Ukumehame, Lahaina, Maui, Hawaii

Land Area: 3.097 Acres

Tax Map Key : (2) 4-8-002 : 089


CONDOMINIUM PROPERTY REGIME MAP

SHEET NO. 1 OF 1 SHEET


NOTES:

LIMITED COMMON ELEMENT AREA DISCLOSURE:

The "DASHED LINES" delineate the limited common element land area for each unit and is not intended to represent a legally subdivided lot. This is a condominium map not a subdivision map.

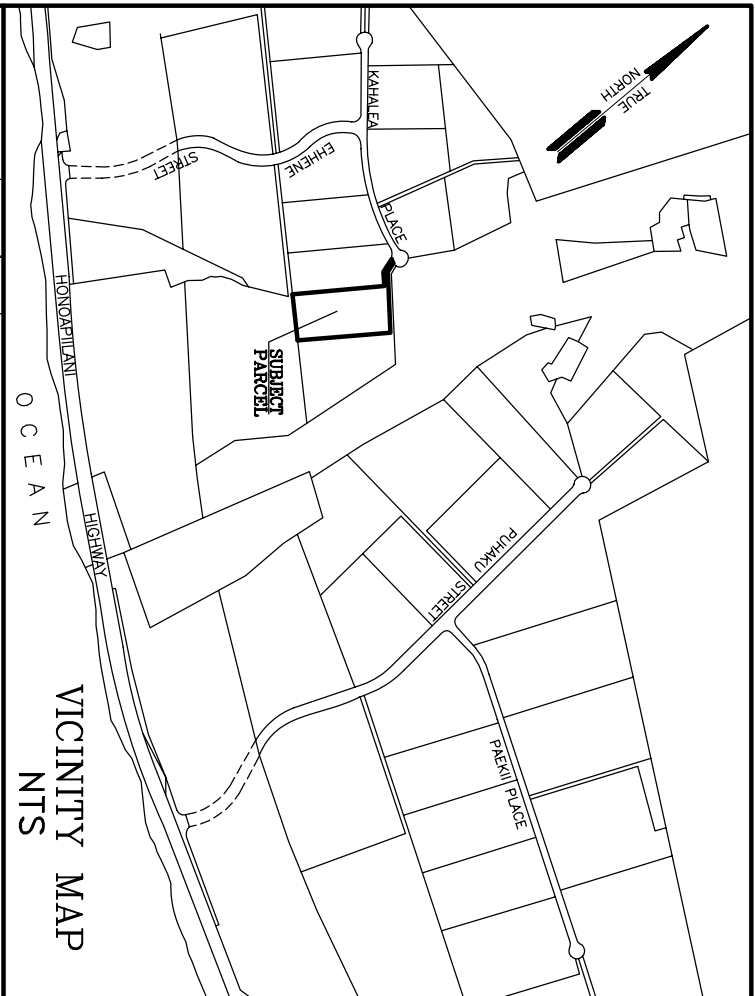

VICINITY MAP

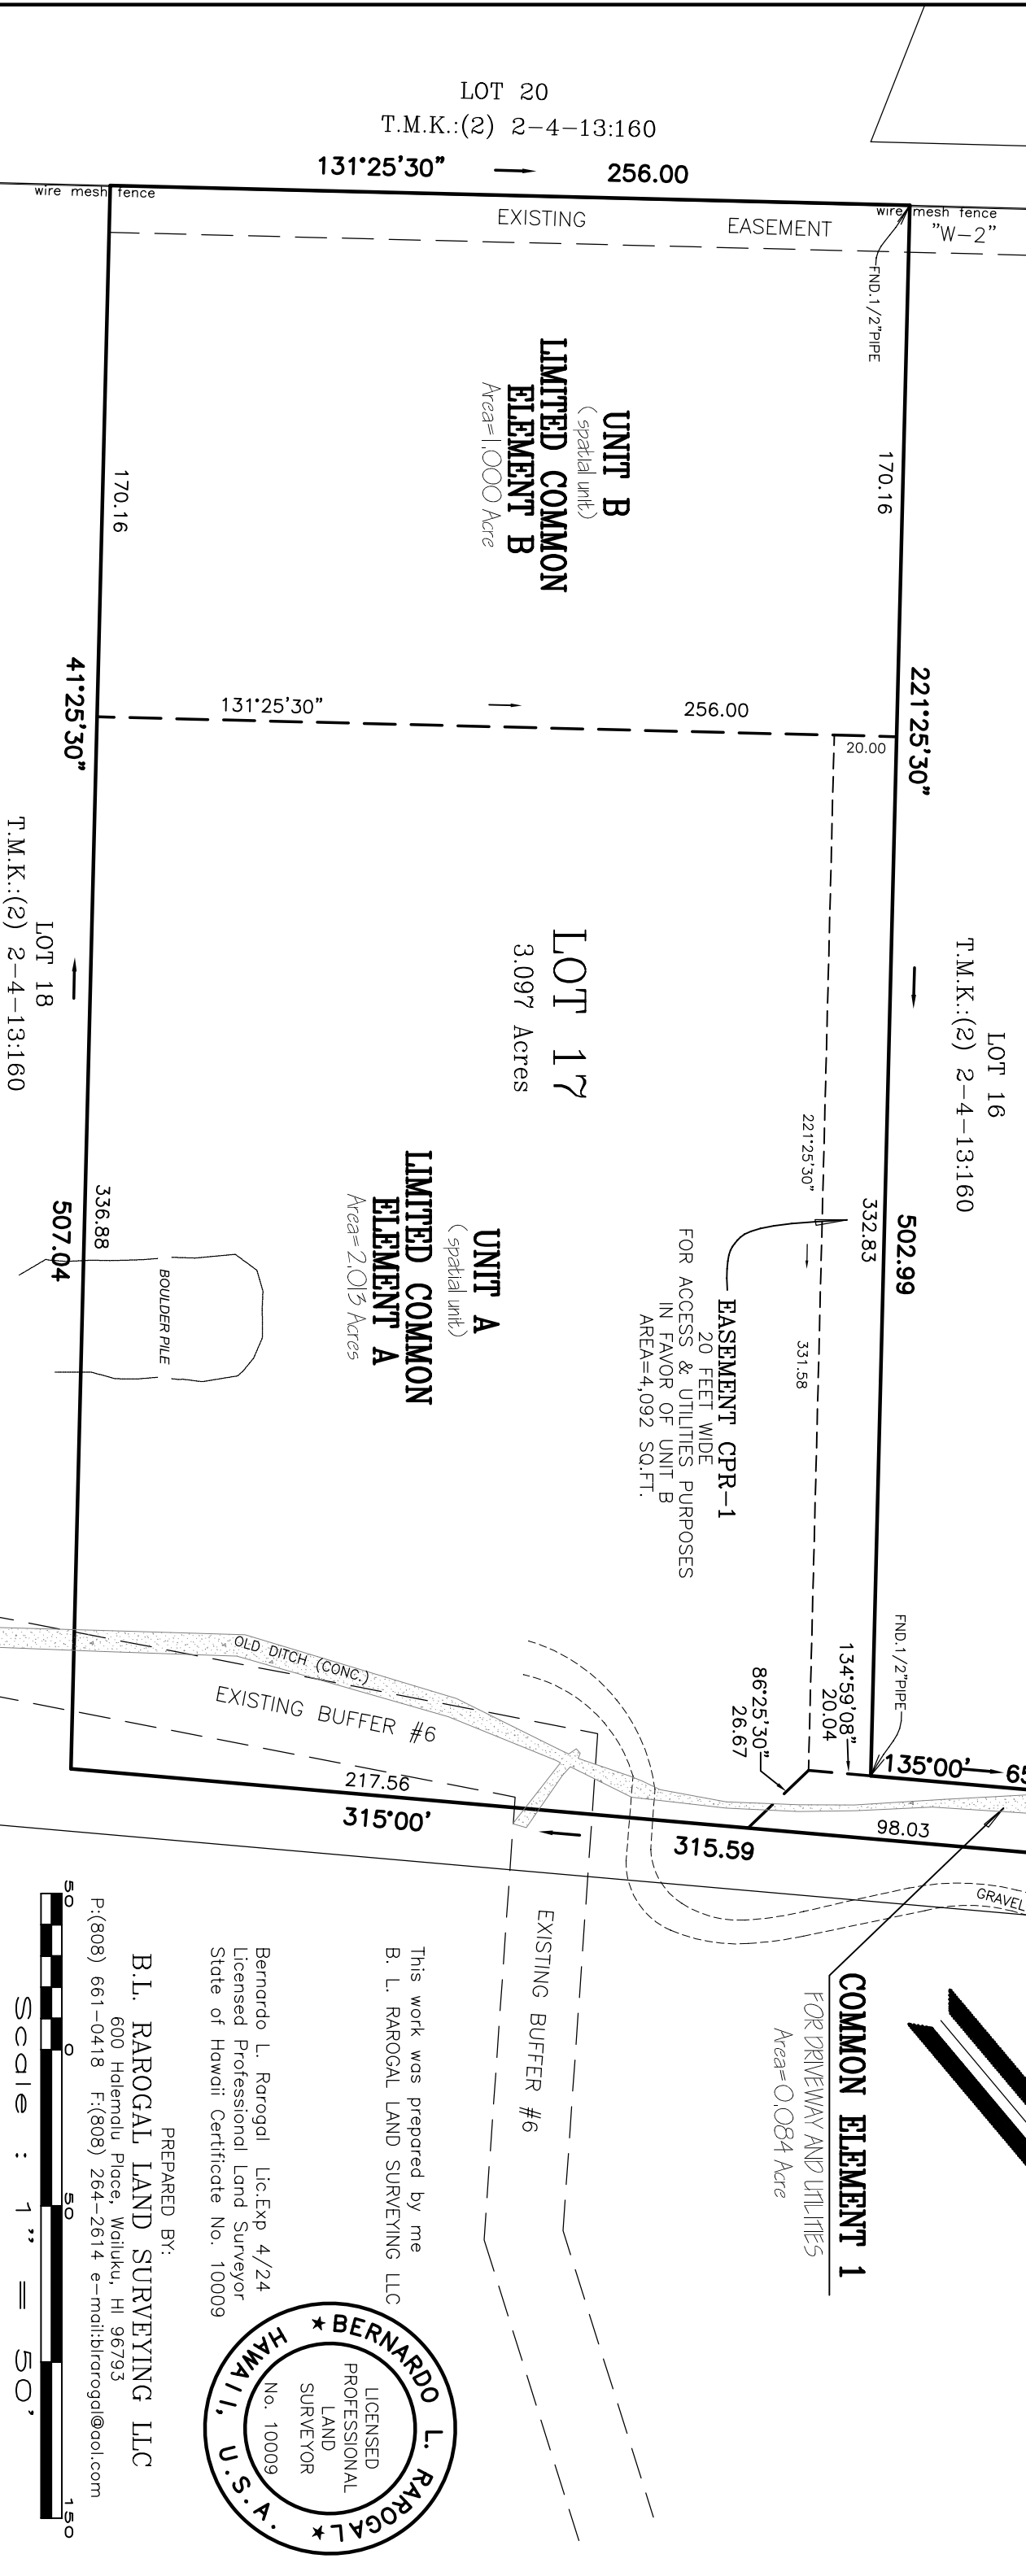

T.M.K.:(2) 2-4-13:160

LOT 18

PREPARED BY:
B.L. RAROGAL LAND SURVEYING LLC
600 Halemalu Place, Wailuku, HI 96793
P:(808) 661-0418 F:(808) 264-2614 e-mail:blrrarogal@aol.com

This work was prepared by me
B. L. RAROGAL LAND SURVEYING LLC

Bernardo L. Rarogal Lic. Exp. 4/24
Licensed Professional Land Surveyor
State of Hawaii Certificate No. 10009

